


QUIET DIET Proposed Plan

1/2" = 1'-0"

2

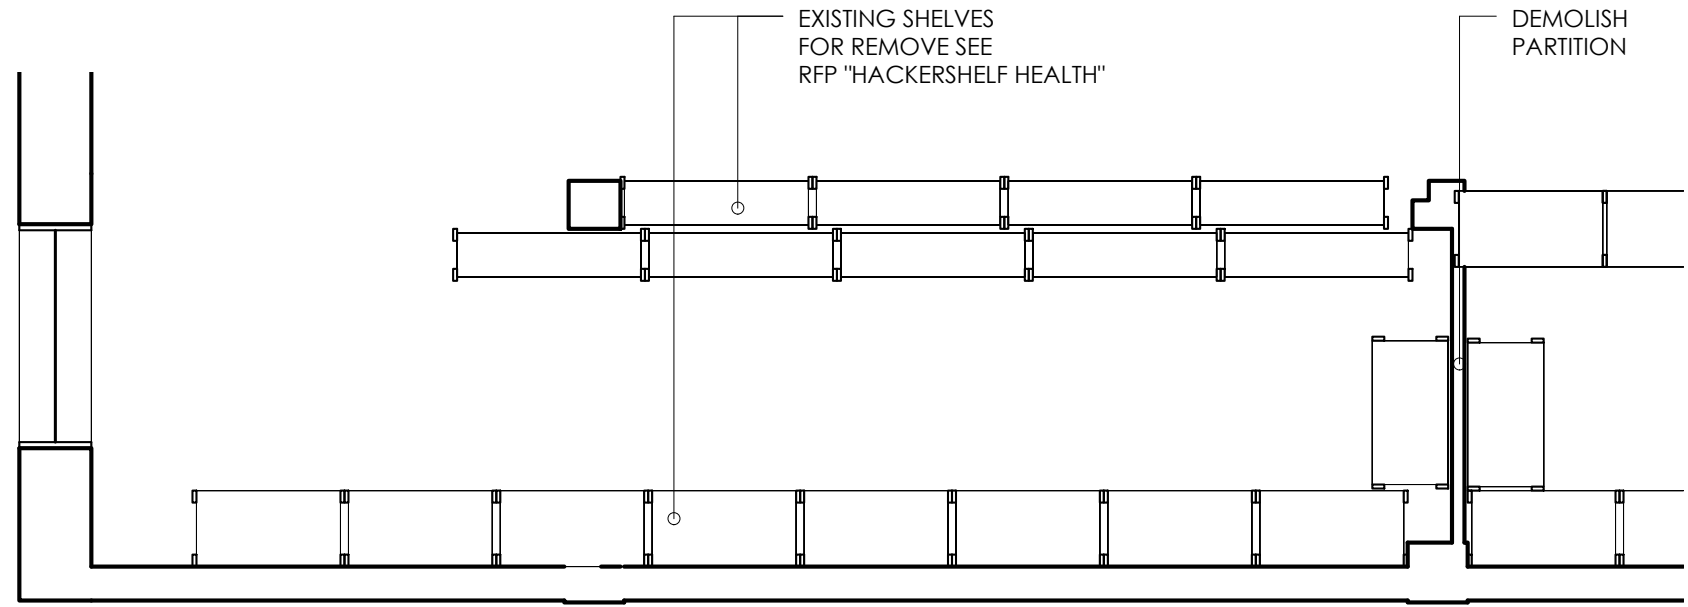


QUIET DIET Existing Plan

1/4" = 1'-0"

1


Comments	WALL SCHEDULE		
	Length	Area	Linear Length
QUIET ROOMS	6' - 6 15/32"	52 SF	0' - 0"
QUIET ROOMS	7' - 4 23/32"	52 SF	0' - 0"
QUIET ROOMS	10' - 8 13/32"	44 SF	0' - 0"
QUIET ROOMS	16' - 10 3/16"	99 SF	0' - 0"
QUIET ROOMS: 4	41' - 5 25/32"	247 SF	0' - 0"
SEWING:	1' - 9 7/16"	11 SF	0' - 0"
SEWING: 1	1' - 9 7/16"	11 SF	0' - 0"
WOOD SHOP	0' - 0"	19 SF	2' - 10"
WOOD SHOP	0' - 0"	20 SF	3' - 0"
WOOD SHOP	0' - 0"	40 SF	6' - 0"
WOOD SHOP:	12' - 1 31/32"	102 SF	0' - 0"
WOOD SHOP: 4	12' - 1 31/32"	181 SF	11' - 10"
Grand total:	55' - 5 3/16"	438 SF	11' - 10"

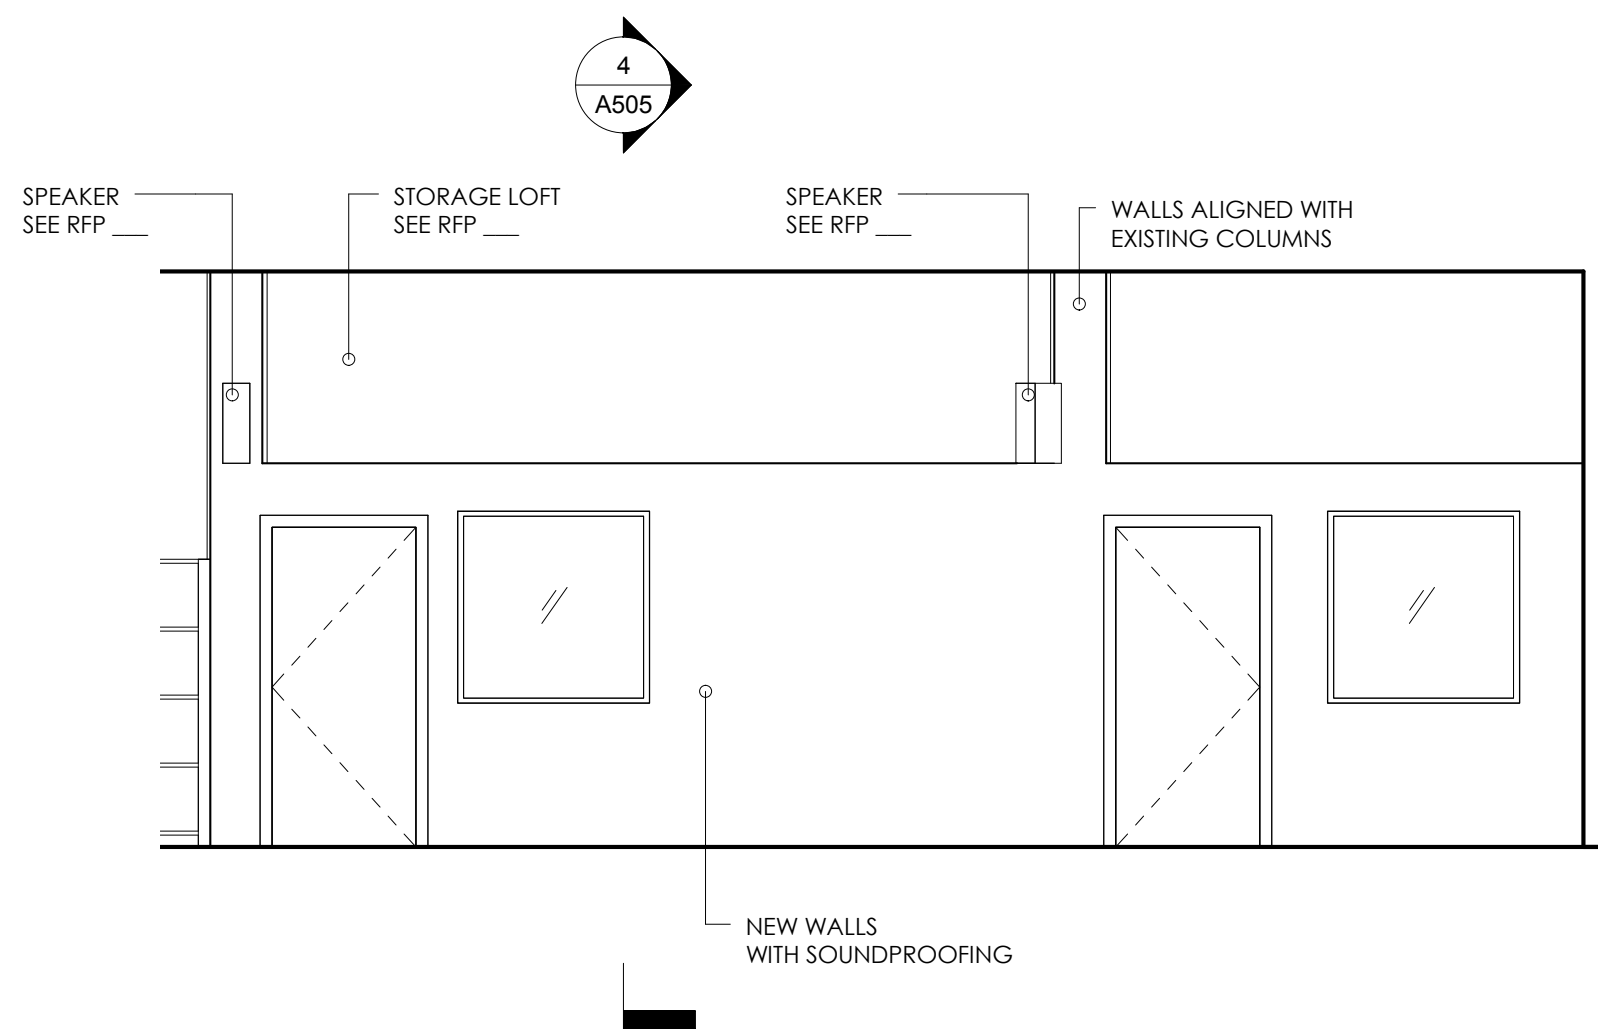

QUIET DIET Elevation

1/4" = 1'-0"


5

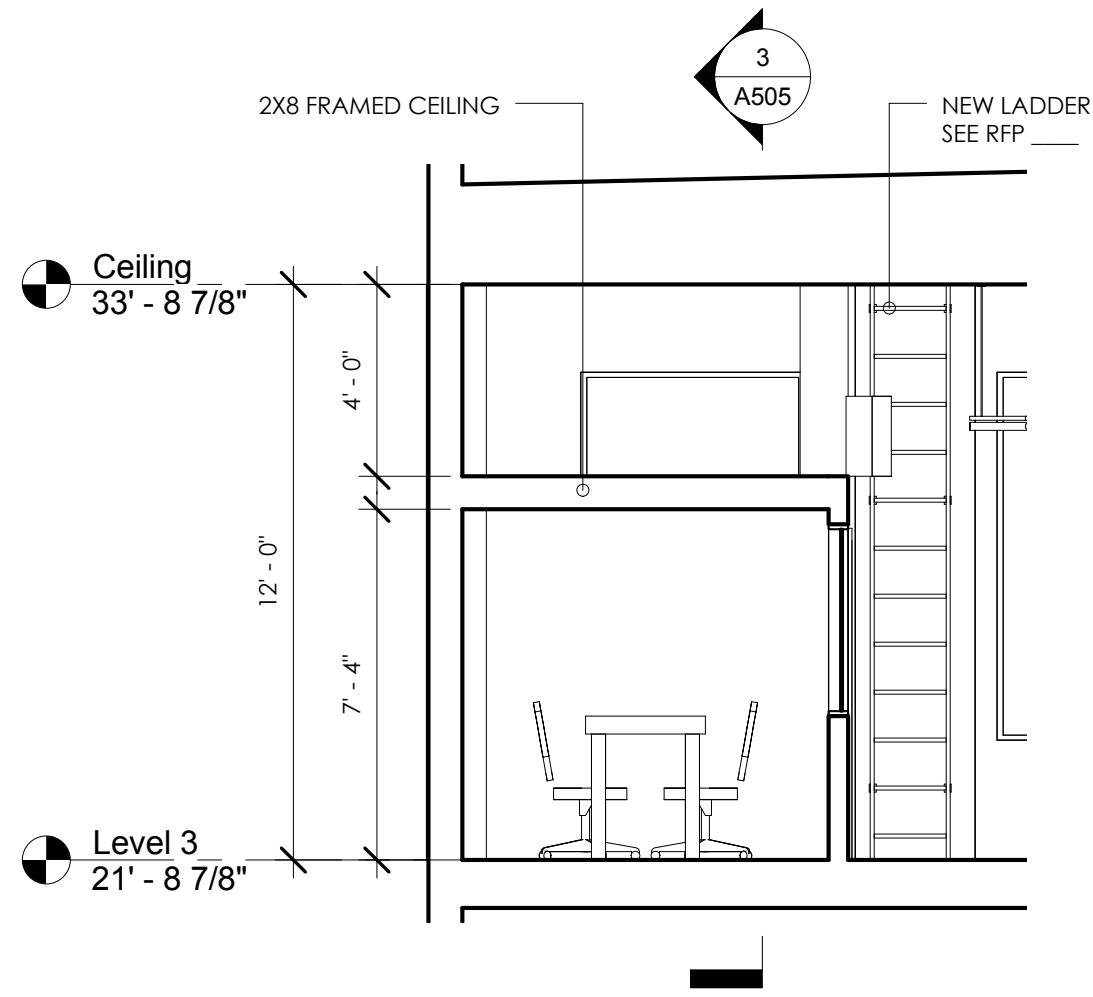

QUIET DIET Short Section

1/4" = 1'-0"

4

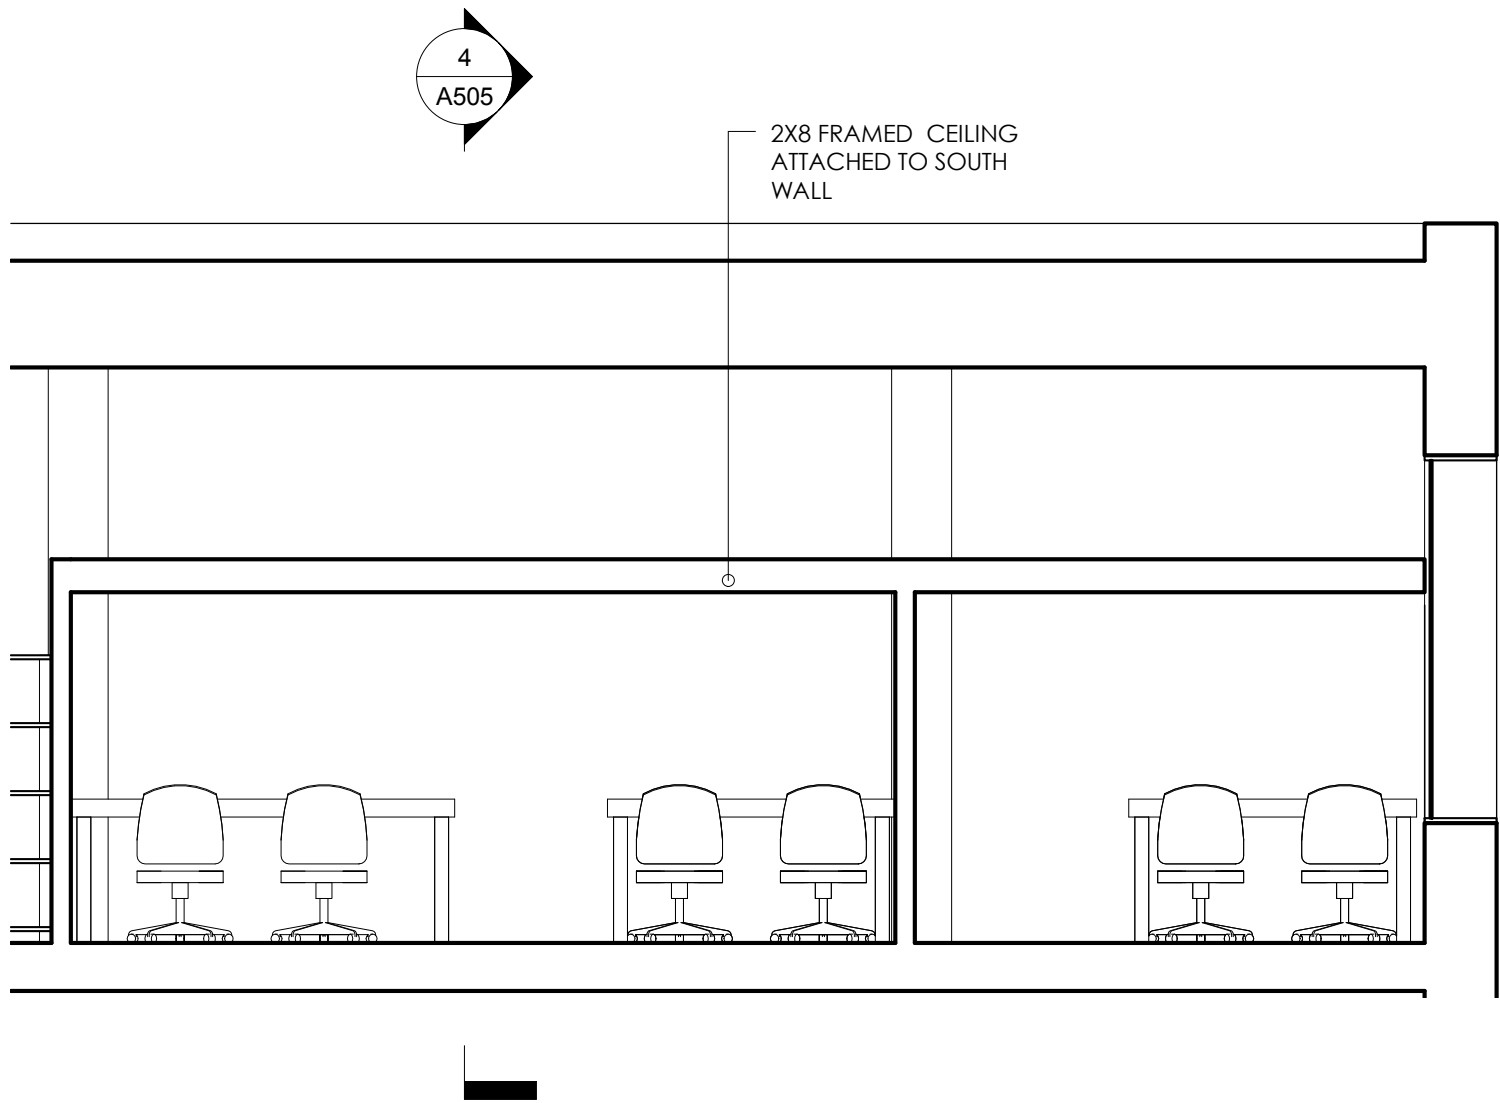

QUIET DIET Long Section

1/4" = 1'-0"


3

RFP:
QUIET DIET

RFP DATA
=== Project Name ===
Quiet Diet
=== Proposer ===
Jarrod Hicks
=== Summary ===
Noisebridge could use a place where silence is maintained during busy hours. New quiet work rooms in the south west corner of the Noisebridge space; the current location of the Hackershelves. Individual room names TBD.
=== What Will Be Done ===
If the hackershelves can be moved, build two enclosed quiet rooms with doors and windows for light. Frame out walls with 2x4s and connect 2x8 ceiling joists from top plate to existing south wall frame. Finish with sound proofing and sheet rock. Leave openings for non lockable doors and windows, these can possibly be reused from other projects in the space. If windows and doors that offer greater sound proofing can be sourced, even better.
=== What Areas in the Space Will This Affect ===
Southwest corner of Noisebridge
=== Who Will Be Doing It ===
Jarrod Hicks, and anyone I can convince to help.
=== Why This Will Be Good ===
We create a place where loud activities and busy times in the space don't interrupt hackers that need a low noise environment to work and meet with collaborators. (One of the rooms could be non-reservable). This may also allow more separation between hackers that prefer music while working and those that don't. Increasing the options for places to hack within Noisebridge. The larger of the rooms will also be a good place for the optical instruments.
=== Why This Will Be Bad ===
The materials for the room will not be cheap. People trying to live in the rooms may be an issue.
=== How Long Will It Take ===
This project would likely take place at towards the end of the ReBase project.
=== In A Fantastic World, What Extra Budget Would You Like ===
Money for materials: Framing, decking, hardware, soundproofing, electrical wiring, lighting, possibly doors/windows.
=== Are There Any Other PFAs This Would Work Well With ===
Dependent on HACKERSHELF HEALTH moving the hackershelfs.
Required for a storage loft above the room.
=== Are There Any Other PFAs This Would Contradict ===
Unknown.

REVISIONS

Drawn By:
Jarrod Hicks
hicksu@gmail.com

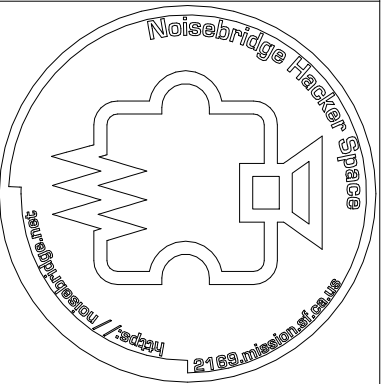

ReMakeBaseBootClean

2169 MISSION ST. SAN FRANCISCO CA.

Quiet Diet

Date 6/19/2013 8:20:47 PM

Scale As indicated

Drawn Author

File

Sheet

A505

of Sheets

C:\Dropbox\Noisebridge\ReMakeBaseBootClean 2013\Model\Noisebridge.rvt